
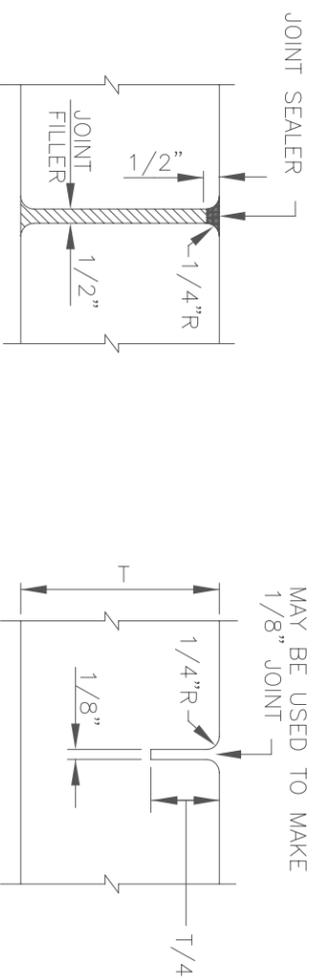


Type B Ramps

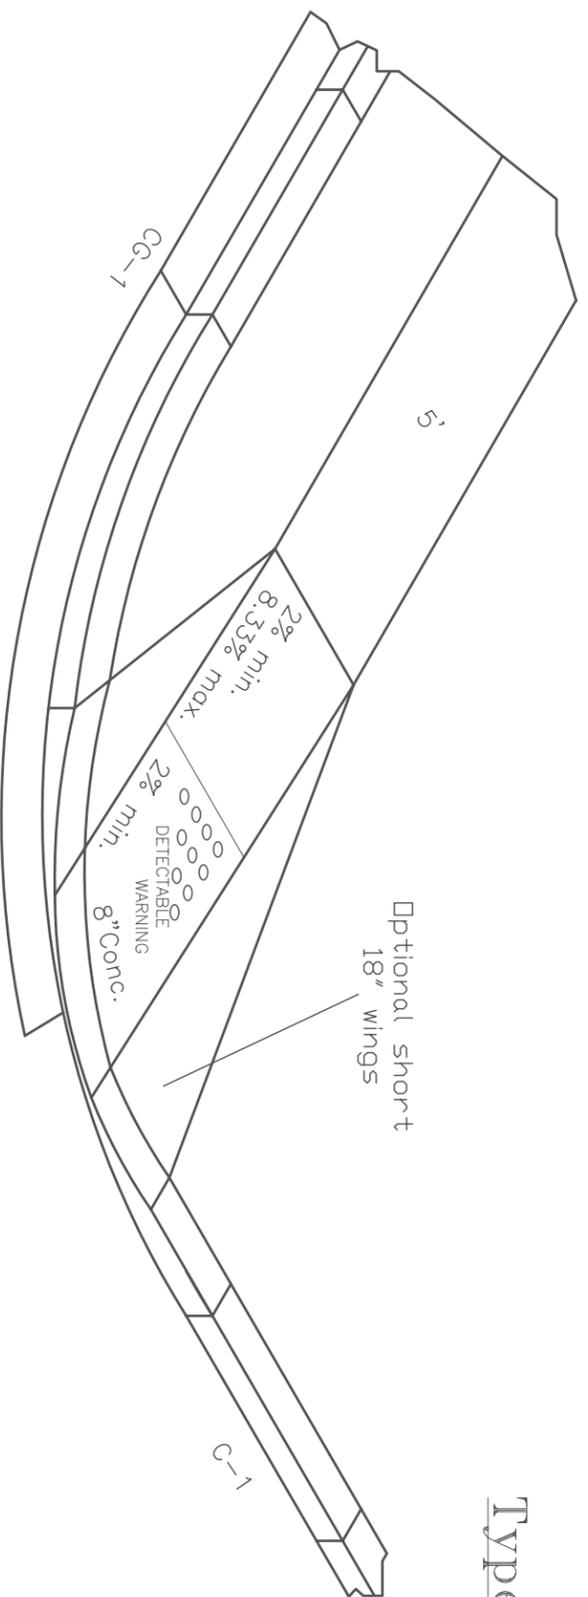

EXPANSION JOINT CONTRACTION JOINT

JOINT SEALER

GROOVER OR TEMPLATE
MAY BE USED TO MAKE
1/8" JOINT

JOINT FILLER

1/2"


1/4"R

1/2"

1/4"R

1/8"

1/4"

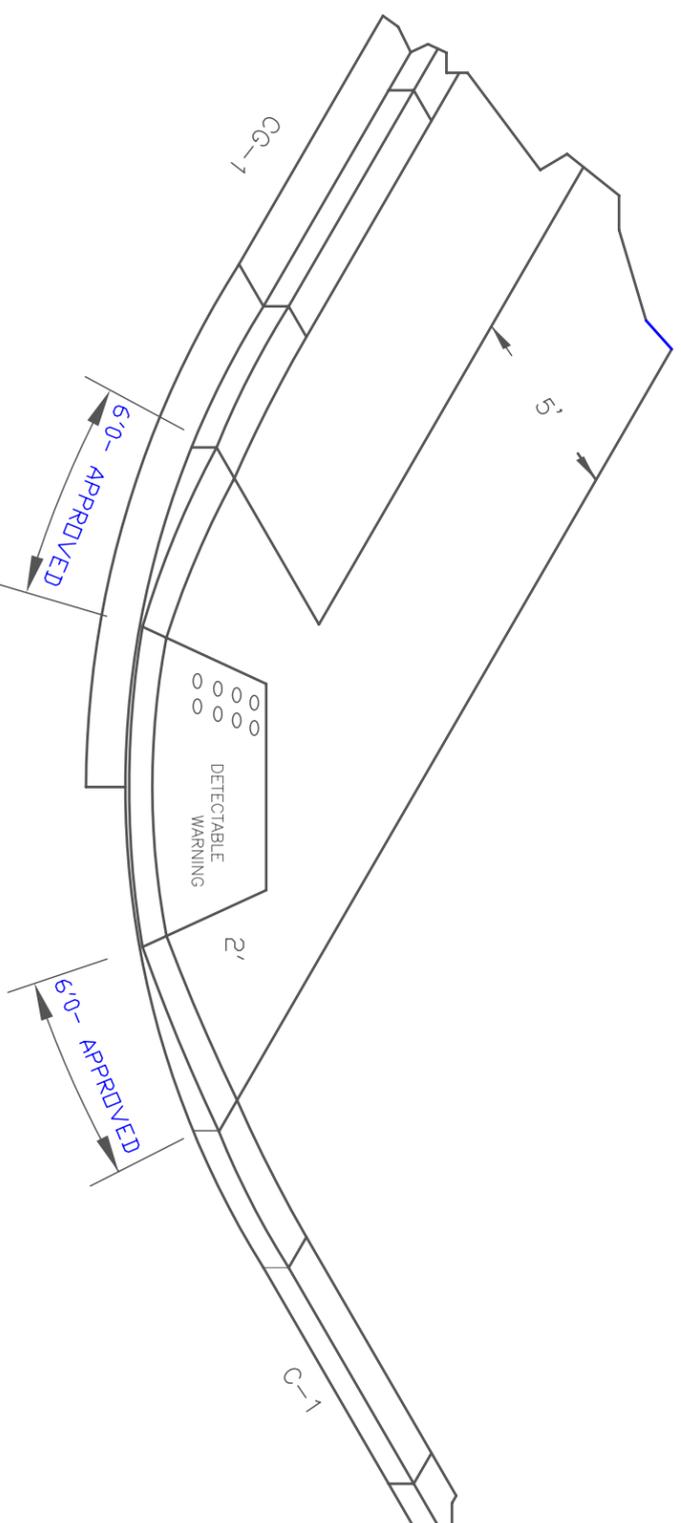

SEE SHEET (SW-NOTES)

Picture Frame All
Joint and Edges

Curing
KCMO White
unless otherwise directed

Concrete Ticket Copies
for Inspectors

<http://www.kcmo.org/pubworks.nsf/pub/PWEstandards?opendocument>

ADOPTED

Director of Public Works _____ Date _____
Entry No. _____

Kansas City, Missouri
Public Works Department
Engineering Division



SIDEWALK
RAMP DETAILS

STANDARD DRAWING NUMBER

SW-205